


- 1 Main prayer space
- 2 Ablutions
- 3 School administration
- 4 School staffroom
- 5 Canteen
- 6 School toilets
- 7 Store room
- 8 Library

Ground floor plan

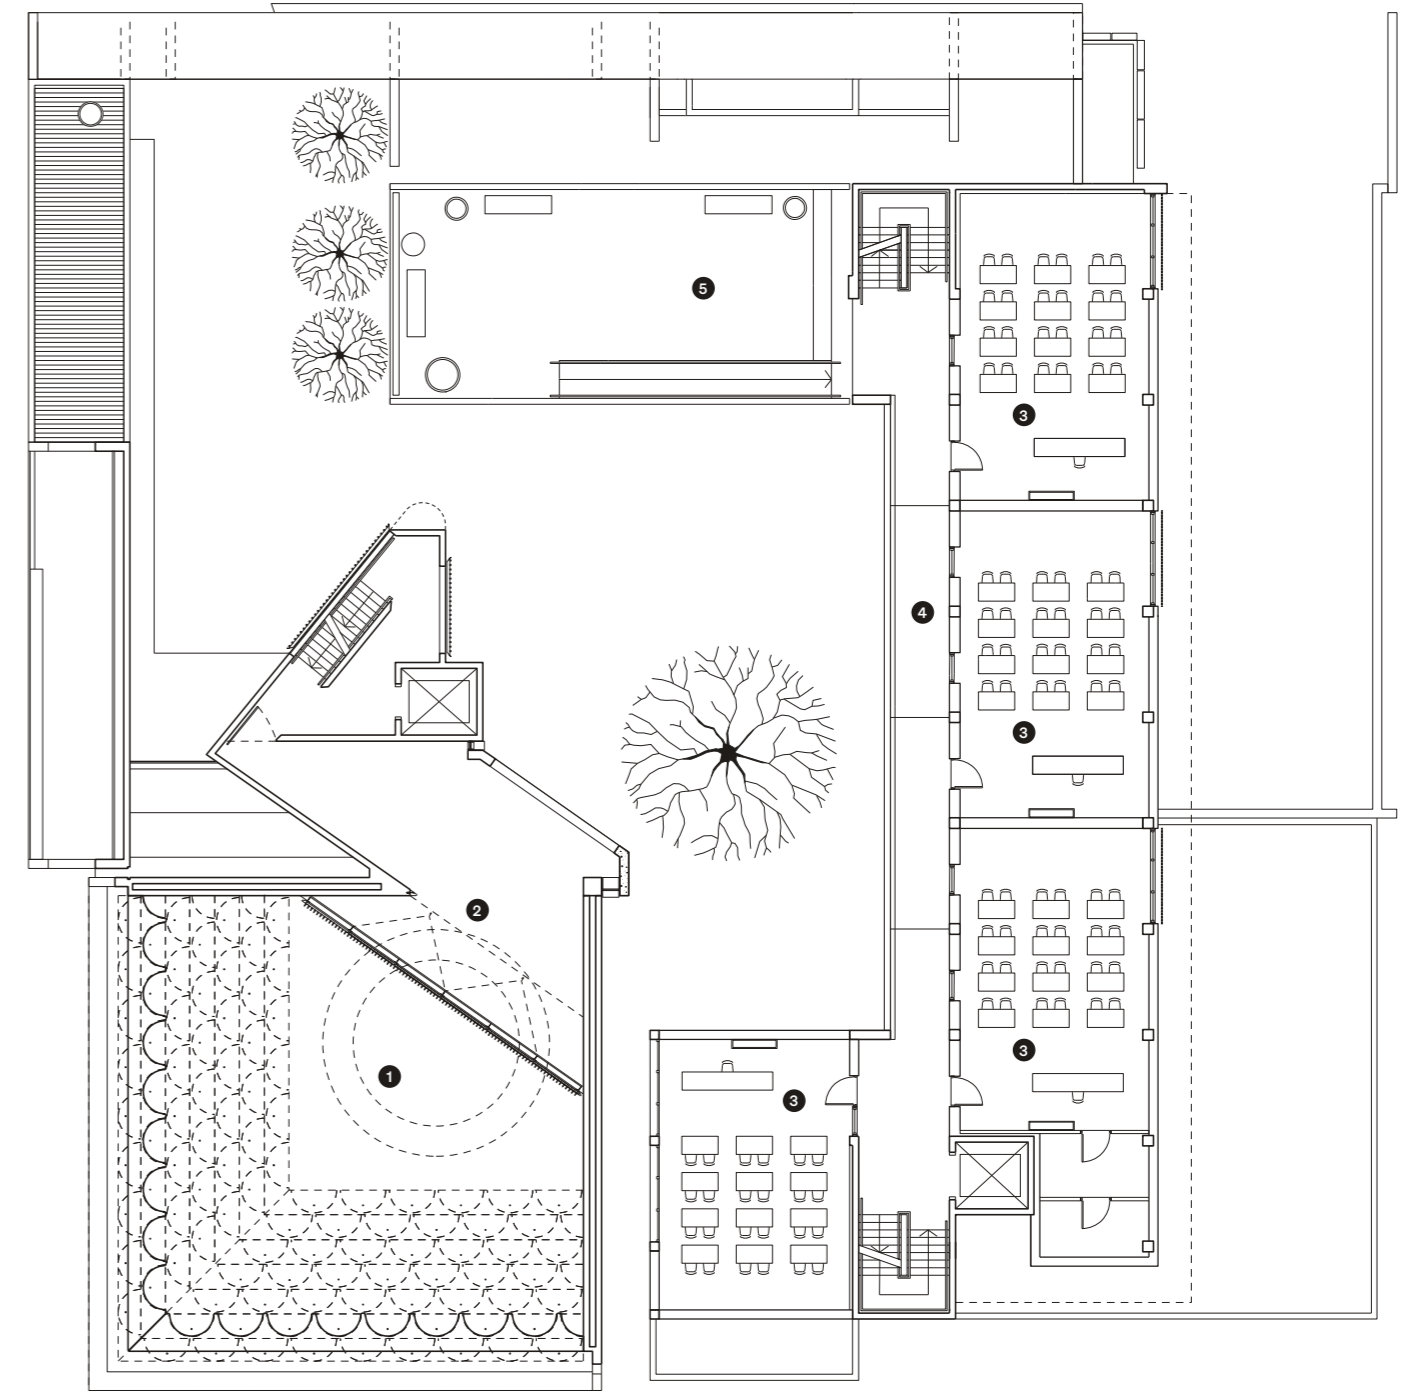

- 1 Void to main prayer space below
- 2 Mosque female prayer gallery
- 3 Classroom
- 4 Terrace
- 5 Playground

Level 1 floor plan

